


*DETAILS AND DIMENSIONS MAY DIFFER FROM ACTUAL PLANS AND ELEVATIONS
*ELEVATIONS ARE FOR ILLUSTRATION PURPOSES ONLY, PLEASE REFER
TO THE CIVIL DRAWINGS FOR ACCURATE SITE CONDITIONS

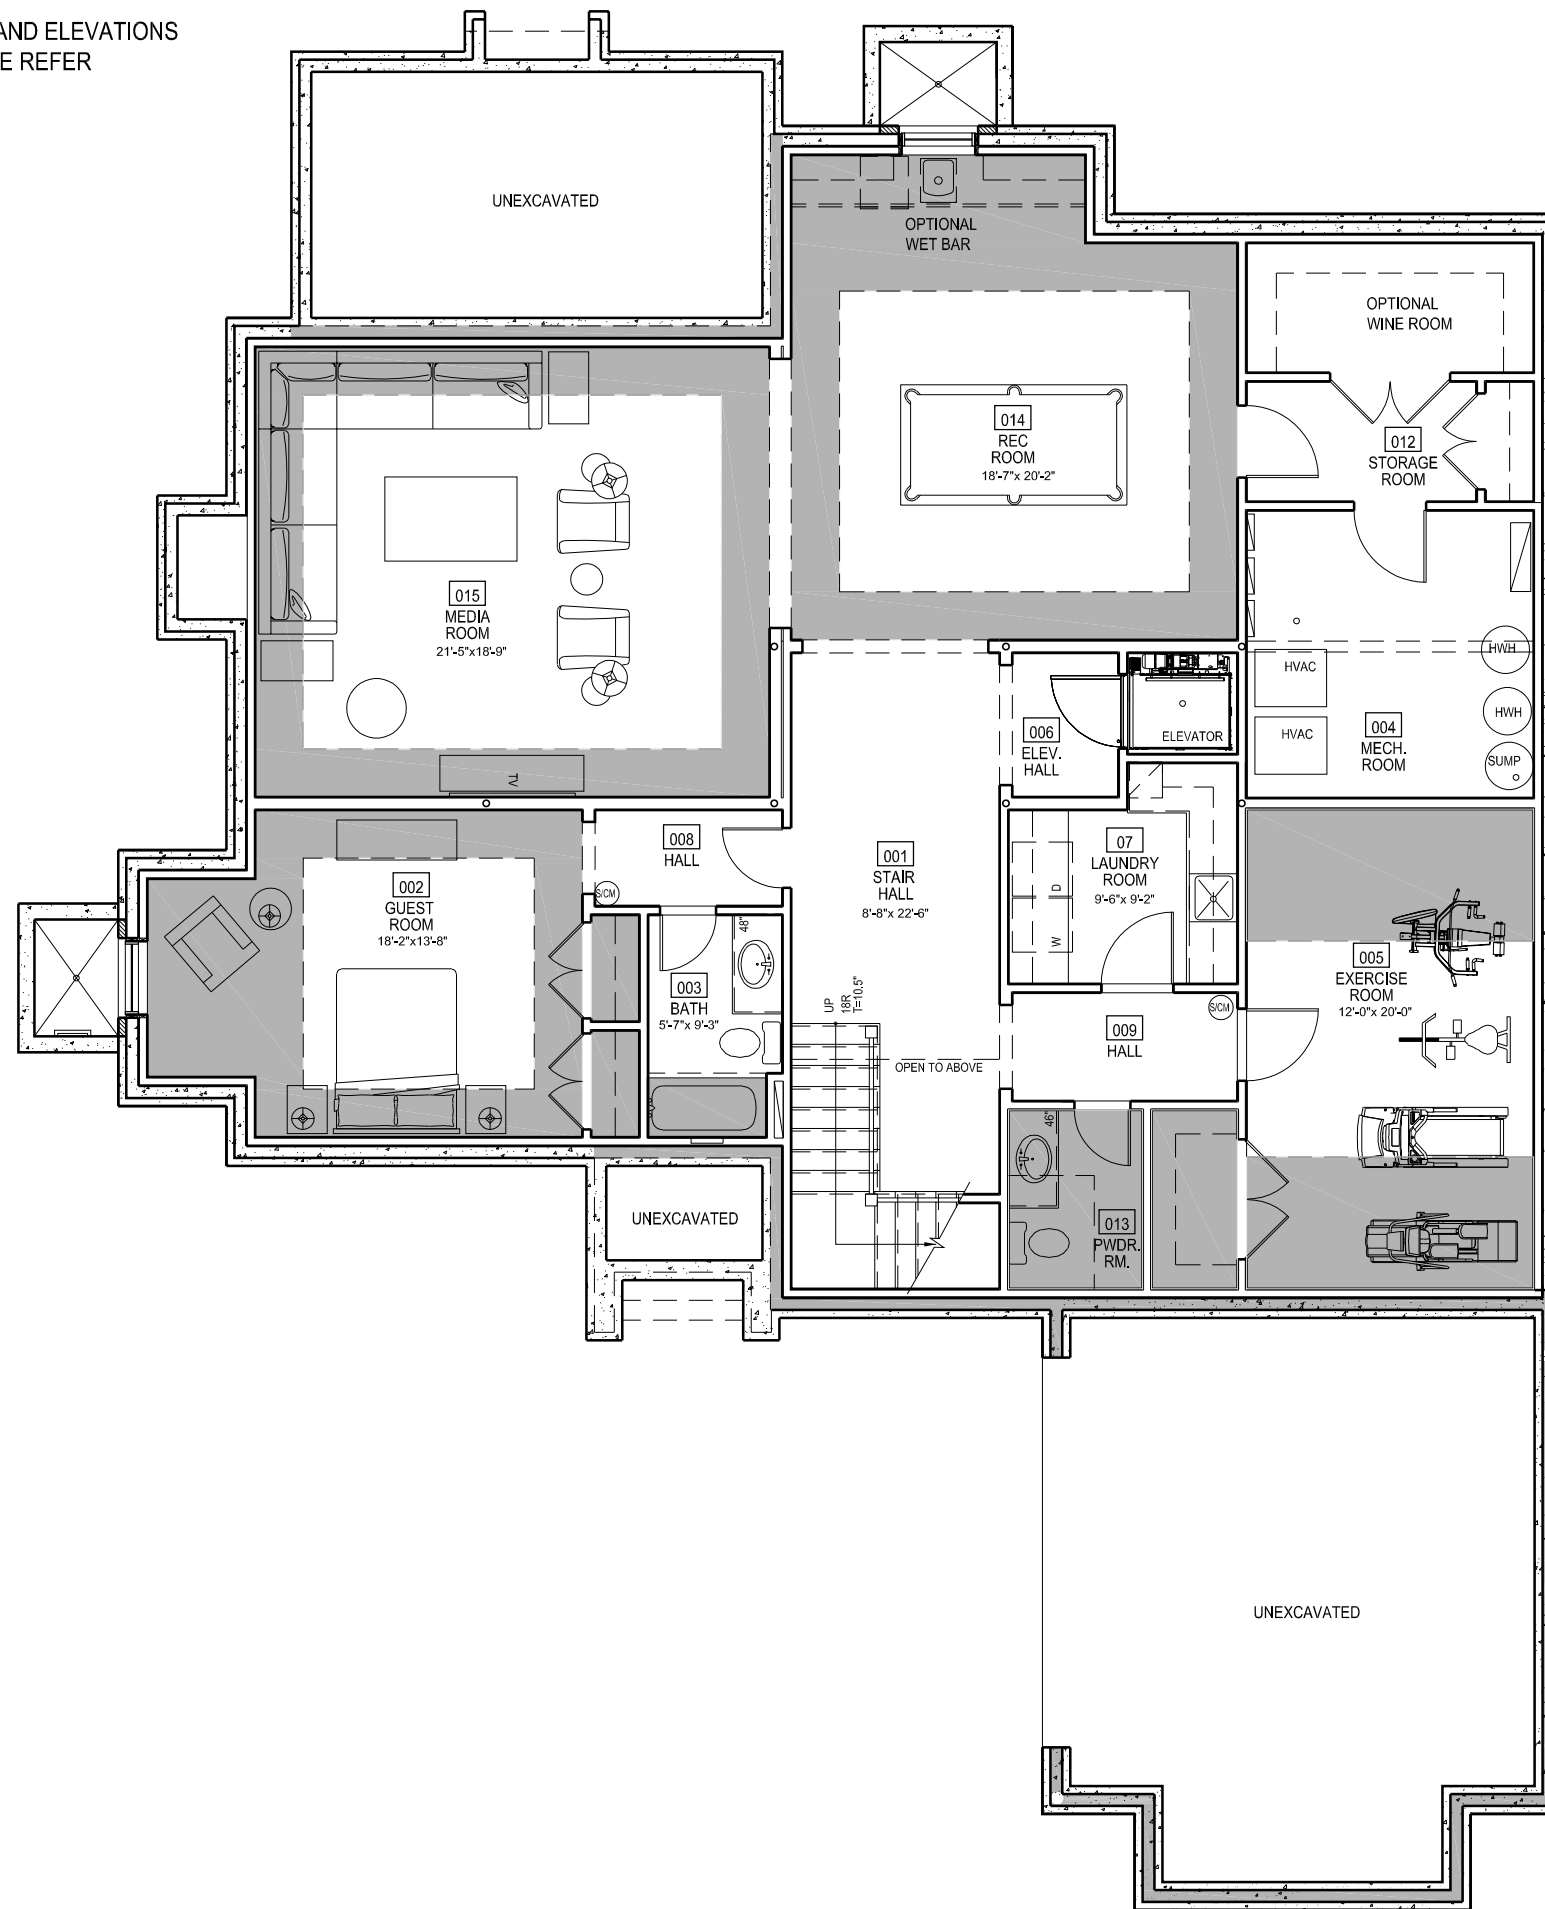


BASEMENT PLAN
SCALE: 1/8"=1'-0"

1,945 SQ. FT. FINISHED
290 SQ. FT. UNFINISHED



GTM ARCHITECTS

*DETAILS AND DIMENSIONS MAY DIFFER FROM ACTUAL PLANS AND ELEVATIONS
 *ELEVATIONS ARE FOR ILLUSTRATION PURPOSES ONLY, PLEASE REFER
 TO THE CIVIL DRAWINGS FOR ACCURATE SITE CONDITIONS

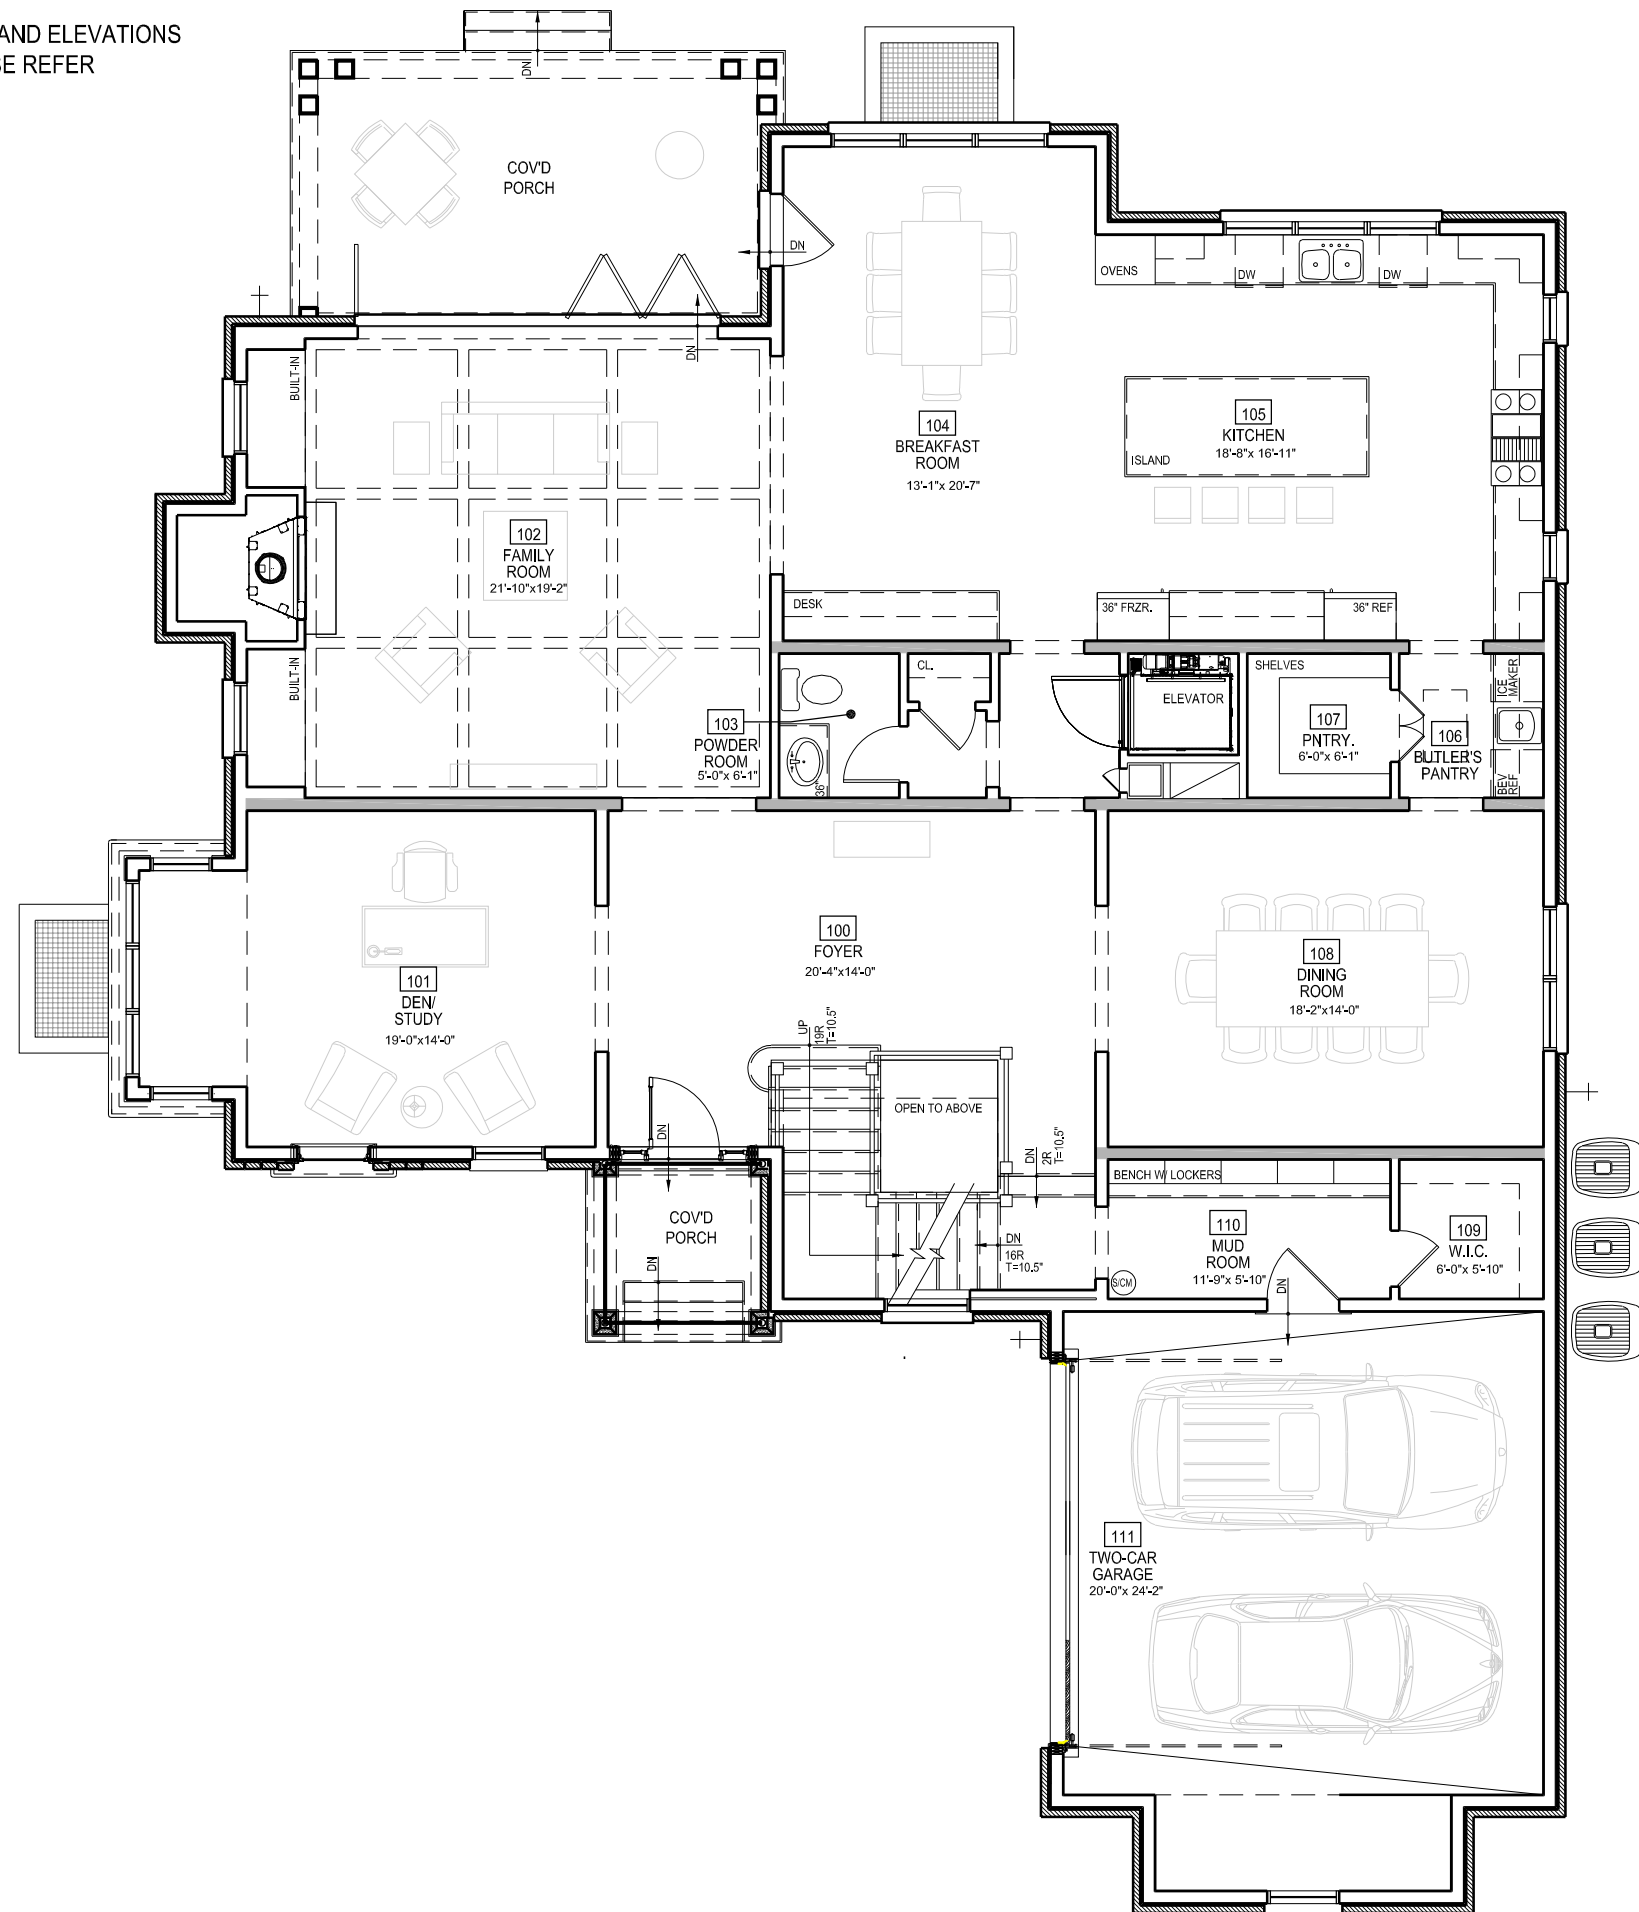

FIRST FLOOR PLAN
 SCALE: 1/8"=1'-0"

2,444 SQ. FT. FINISHED
 54 SQ. FT. FRONT PORCH
 220 SQ. FT. REAR PORCH
 504 SQ. FT. GARAGE



GTM ARCHITECTS

4432 CHESTNUT LN. NW


PROJECT# 18.0139

DATE: 01/23/2020

COPYRIGHT 2018, GTM ARCHITECTS, INC.

7735 OLD GEORGETOWN ROAD, SUITE 700, BETHESDA, MD 20814 - TEL: (240) 333-2000 - FAX: (240) 333-2001

*DETAILS AND DIMENSIONS MAY DIFFER FROM ACTUAL PLANS AND ELEVATIONS
 *ELEVATIONS ARE FOR ILLUSTRATION PURPOSES ONLY, PLEASE REFER
 TO THE CIVIL DRAWINGS FOR ACCURATE SITE CONDITIONS

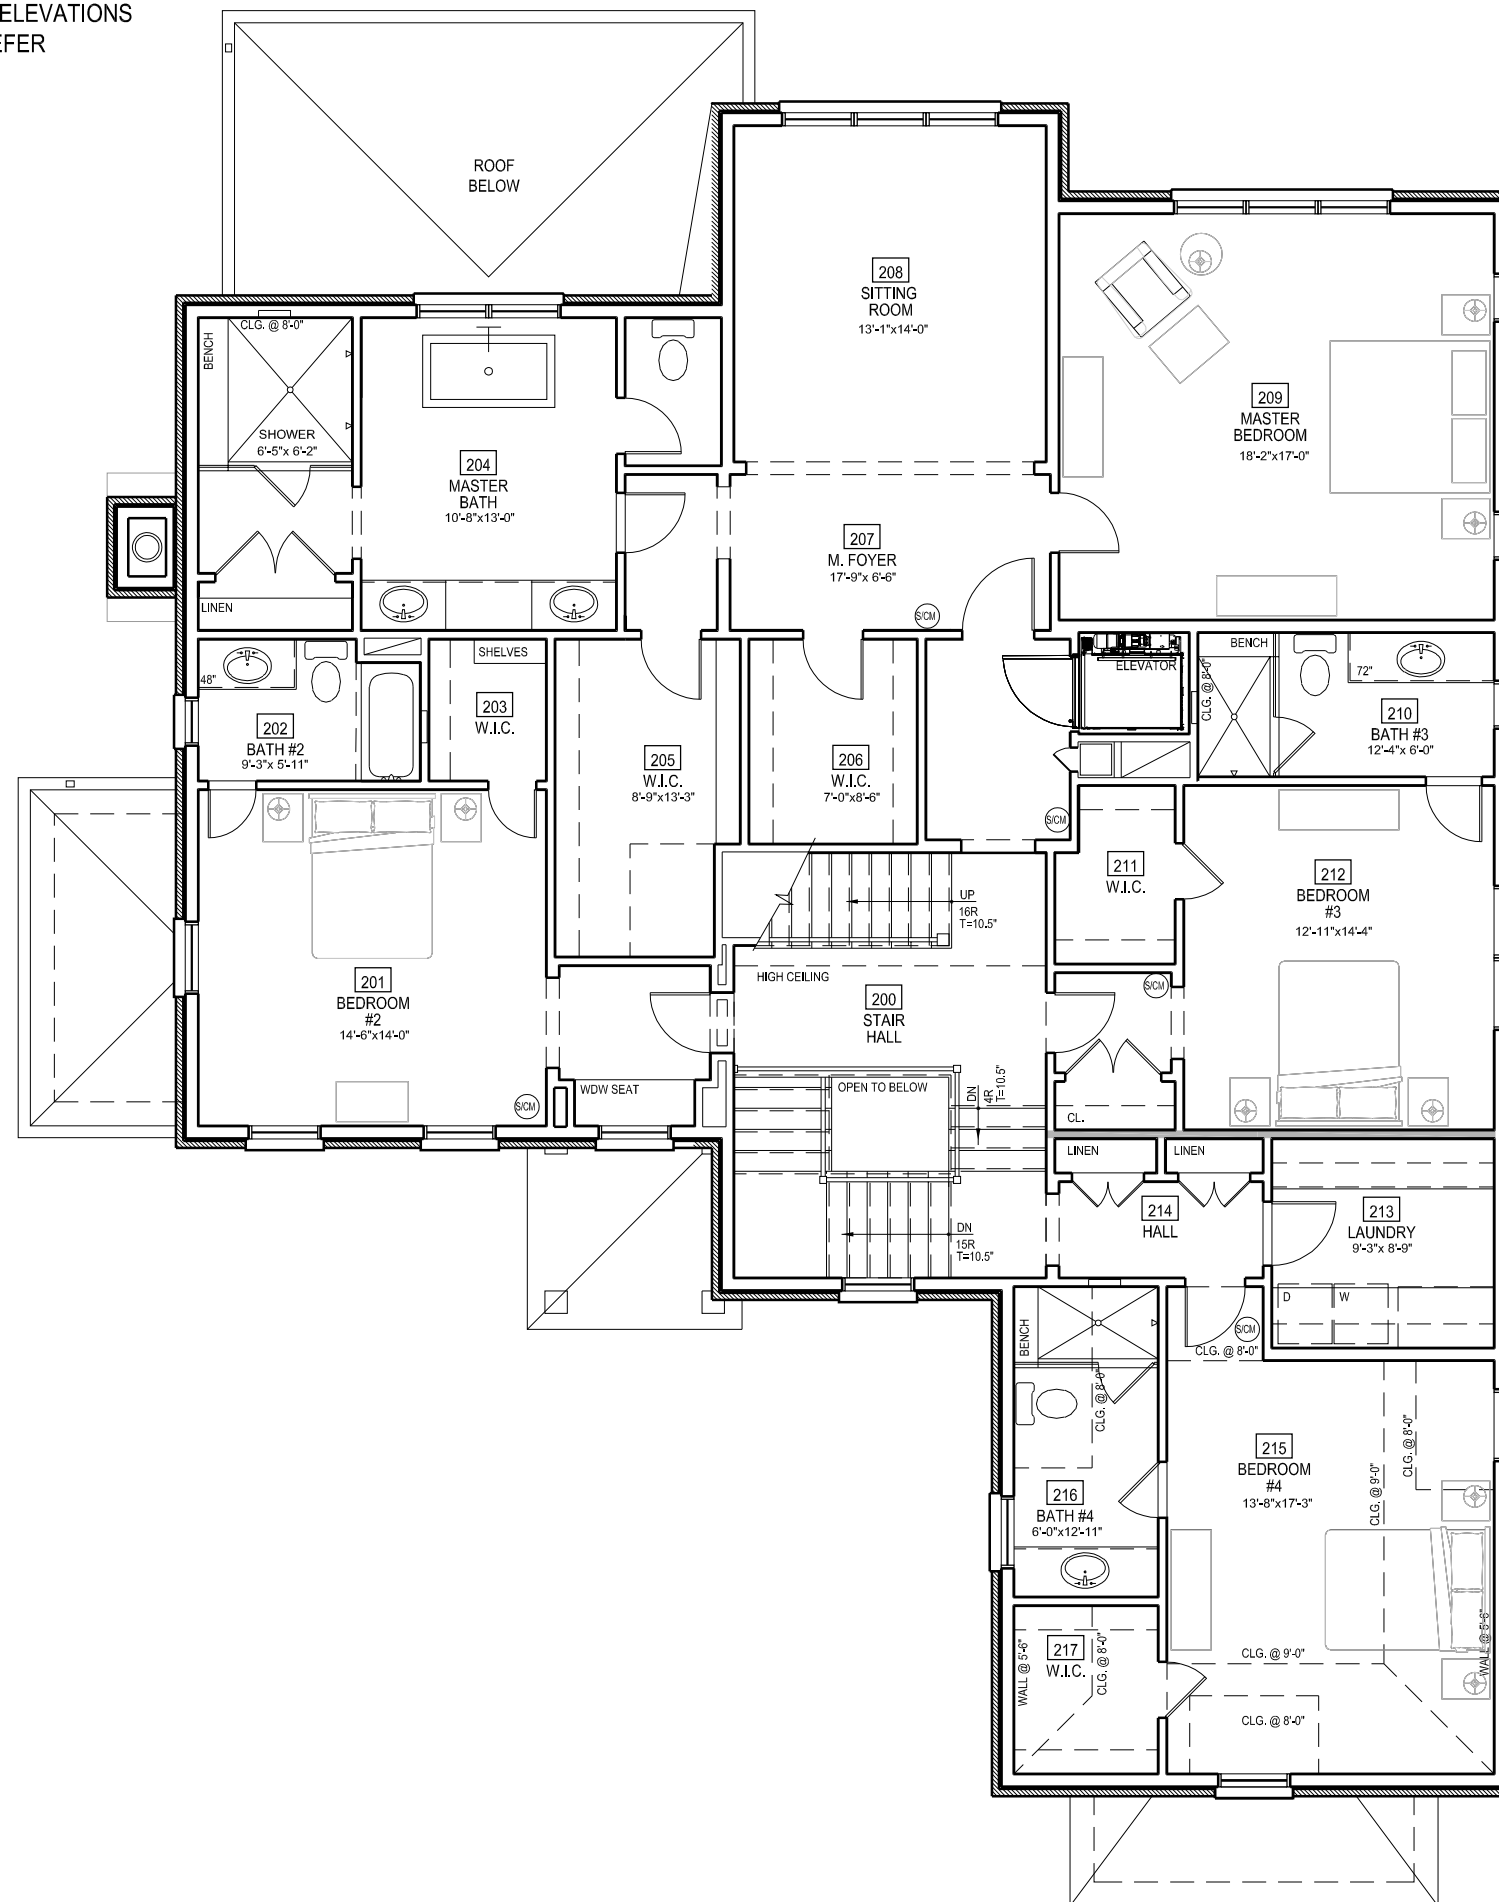

SECOND FLOOR PLAN
 SCALE: 1/8"=1'-0" 2,824 SQ. FT. FINISHED



GTM ARCHITECTS

4432 CHESTNUT LN. NW


PROJECT# 18.0139

DATE: 02/15/2020

COPYRIGHT 2018, GTM ARCHITECTS, INC.

7735 OLD GEORGETOWN ROAD, SUITE 700, BETHESDA, MD 20814 - TEL: (240) 333-2000 - FAX: (240) 333-2001

*DETAILS AND DIMENSIONS MAY DIFFER FROM ACTUAL PLANS AND ELEVATIONS
*ELEVATIONS ARE FOR ILLUSTRATION PURPOSES ONLY, PLEASE REFER
TO THE CIVIL DRAWINGS FOR ACCURATE SITE CONDITIONS

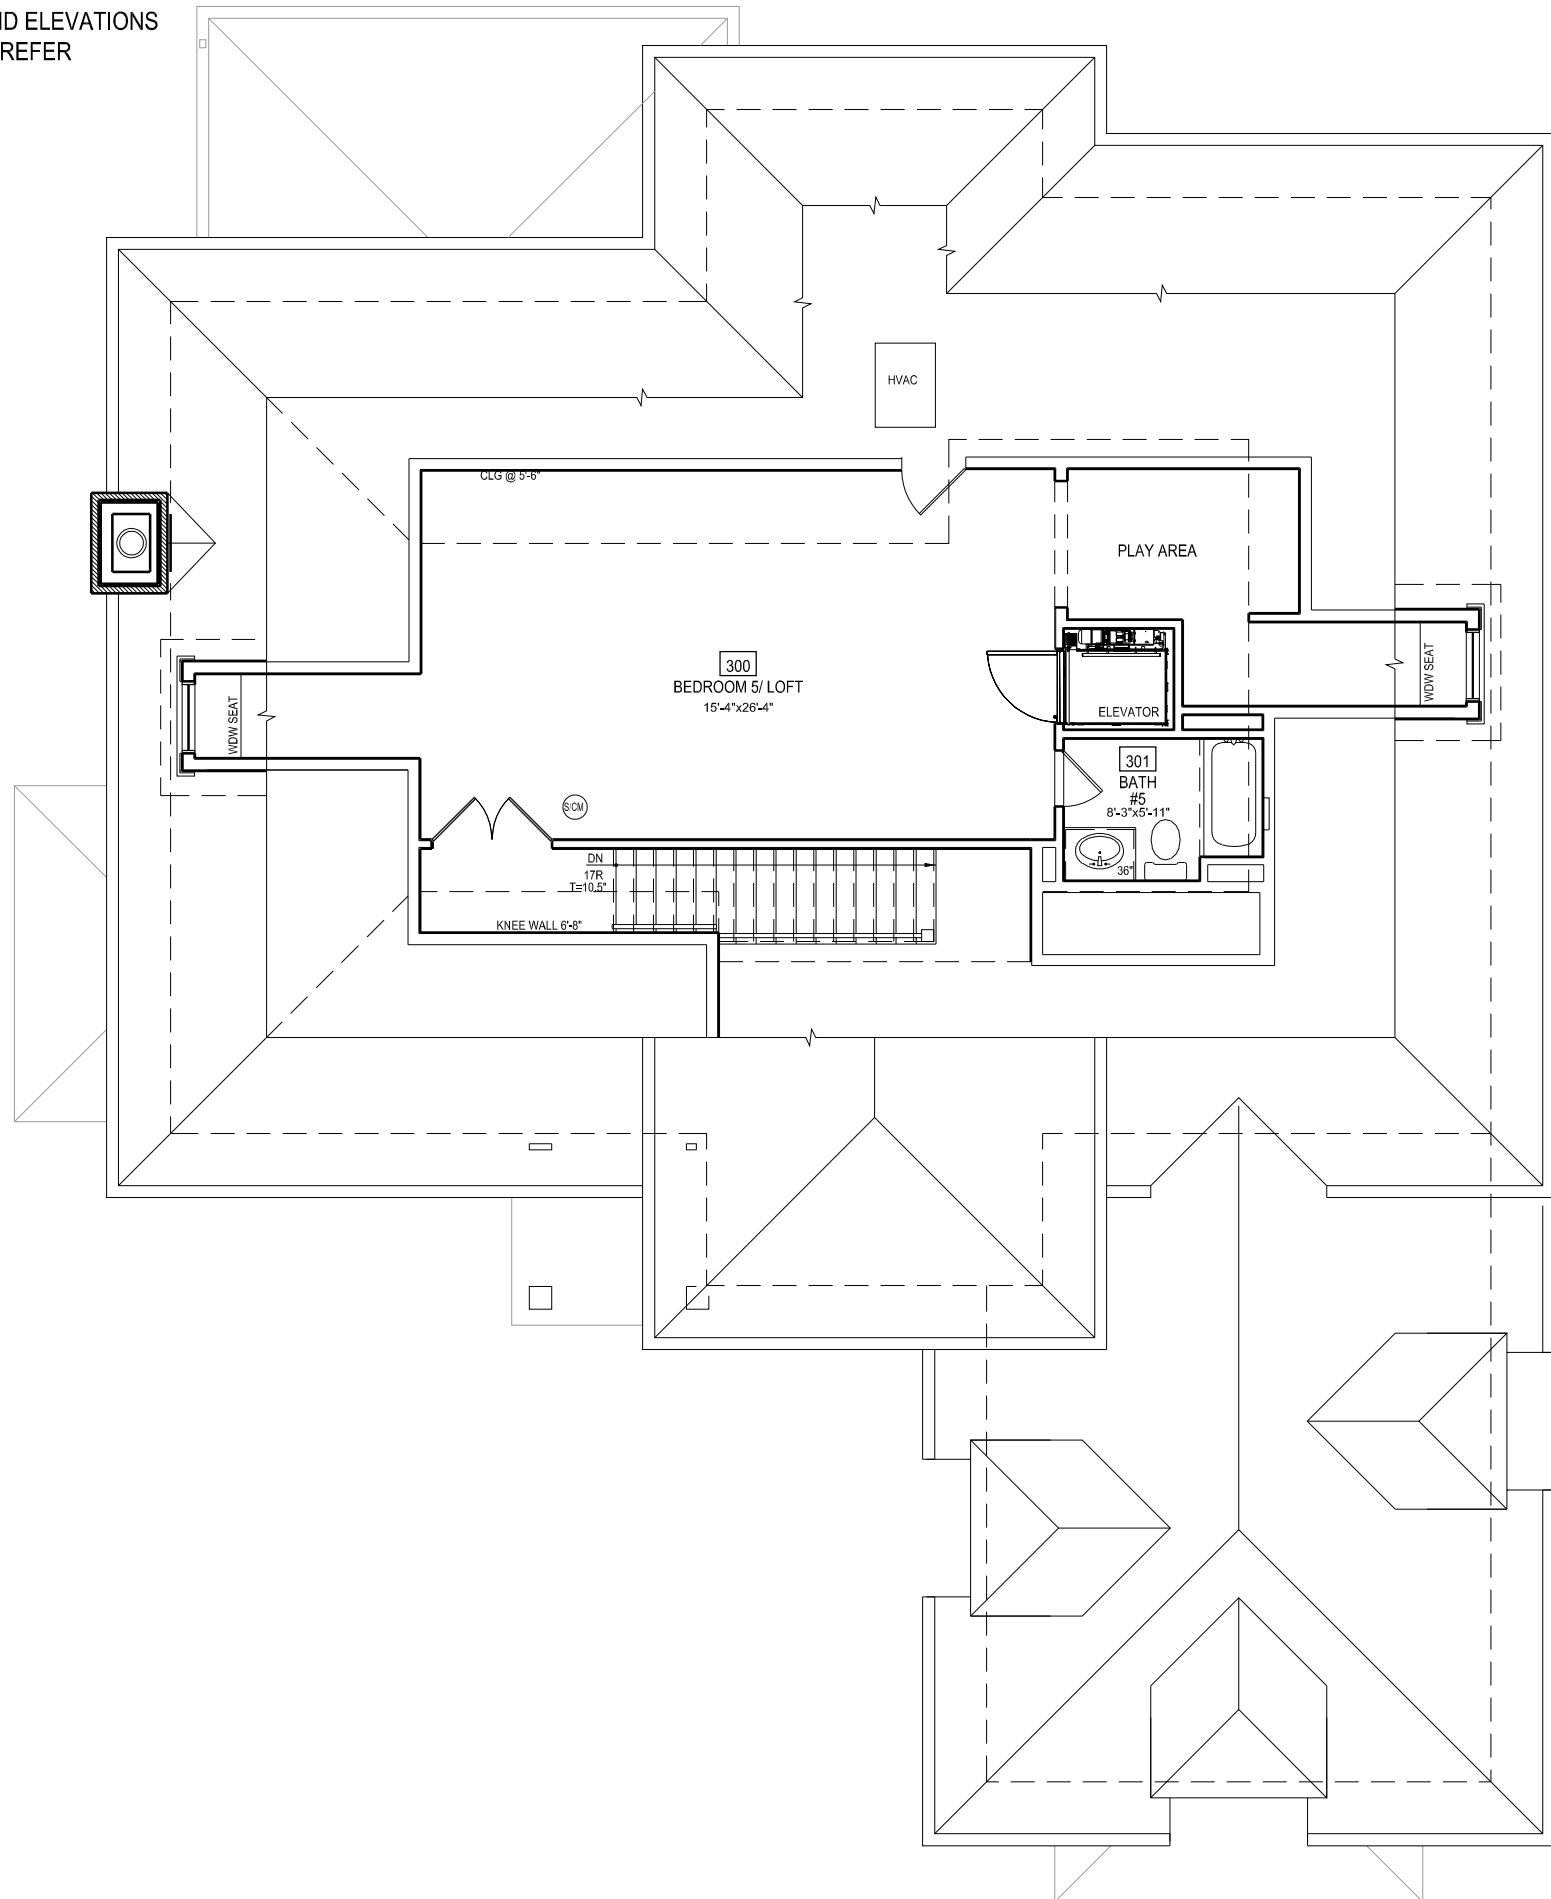


THIRD FLOOR PLAN
SCALE: 1/8"=1'-0"

291 SQ. FT. FINISHED



GTM ARCHITECTS

*DETAILS AND DIMENSIONS MAY DIFFER FROM ACTUAL PLANS AND ELEVATIONS
*ELEVATIONS ARE FOR ILLUSTRATION PURPOSES ONLY, PLEASE REFER
TO THE CIVIL DRAWINGS FOR ACCURATE SITE CONDITIONS

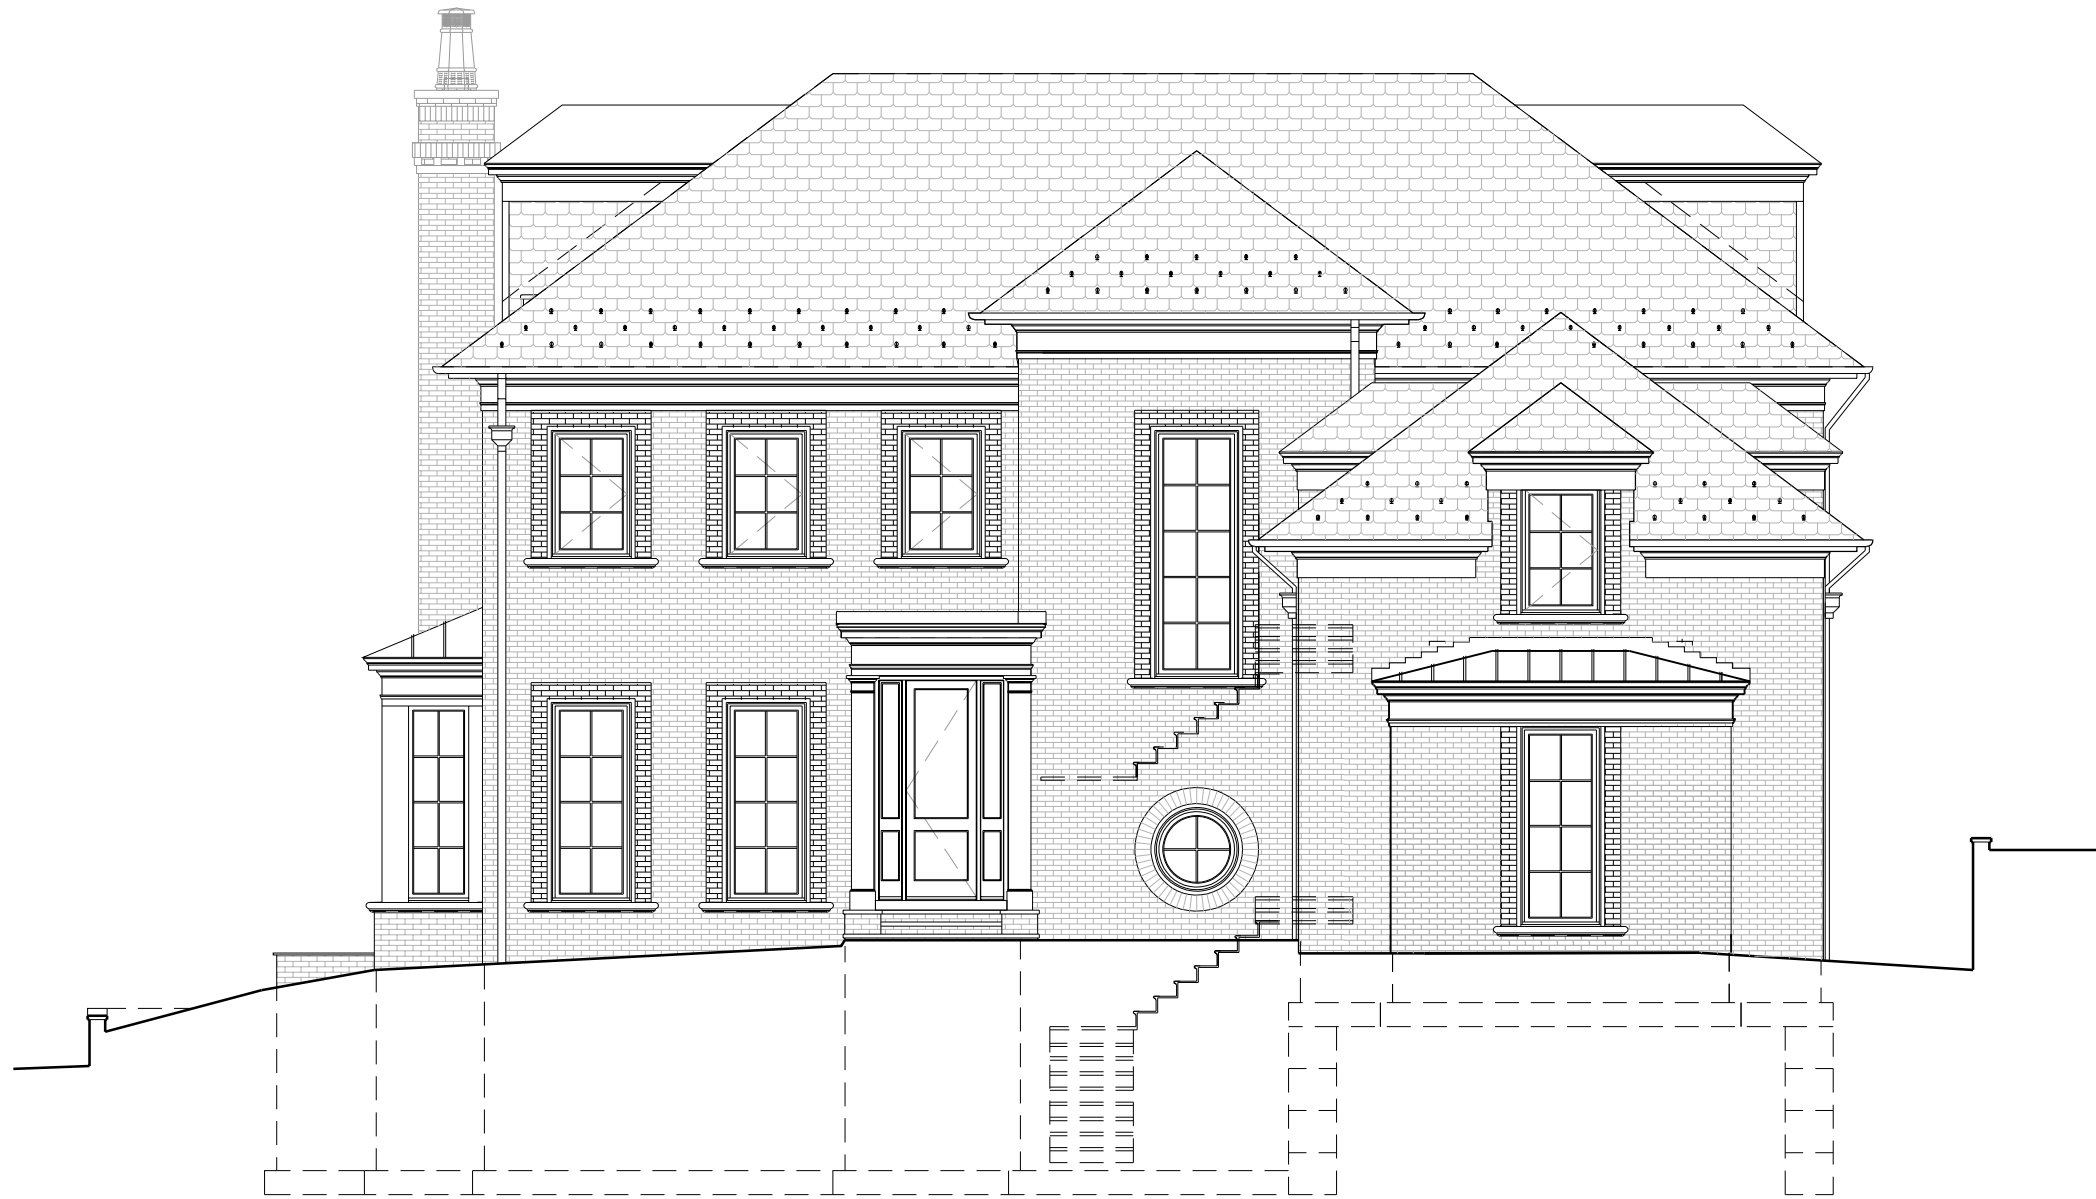

FRONT ELEVATION
SCALE: 1/8"=1'-0"

4432 CHESTNUT LN. NW

PROJECT# 18.0139

DATE: 08/22/2019

COPYRIGHT 2018, GTM ARCHITECTS, INC.

7735 OLD GEORGETOWN ROAD, SUITE 700, BETHESDA, MD 20814 - TEL: (240) 333-2000 - FAX: (240) 333-2001



GTM ARCHITECTS

*DETAILS AND DIMENSIONS MAY DIFFER FROM ACTUAL PLANS AND ELEVATIONS
*ELEVATIONS ARE FOR ILLUSTRATION PURPOSES ONLY, PLEASE REFER
TO THE CIVIL DRAWINGS FOR ACCURATE SITE CONDITIONS



LEFT SIDE ELEVATION
SCALE: 1/8"=1'-0"

4432 CHESTNUT LN. NW

PROJECT# 18.0139

DATE: 02/15/2020

COPYRIGHT 2018, GTM ARCHITECTS, INC.

7735 OLD GEORGETOWN ROAD, SUITE 700, BETHESDA, MD 20814 - TEL: (240) 333-2000 - FAX: (240) 333-2001



GTM ARCHITECTS

*DETAILS AND DIMENSIONS MAY DIFFER FROM ACTUAL PLANS AND ELEVATIONS
*ELEVATIONS ARE FOR ILLUSTRATION PURPOSES ONLY, PLEASE REFER
TO THE CIVIL DRAWINGS FOR ACCURATE SITE CONDITIONS



REAR ELEVATION
SCALE: 1/8"=1'-0"

4432 CHESTNUT LN. NW

PROJECT# 18.0139

DATE: 02/15/2020

COPYRIGHT 2018, GTM ARCHITECTS, INC.

7735 OLD GEORGETOWN ROAD, SUITE 700, BETHESDA, MD 20814 - TEL: (240) 333-2000 - FAX: (240) 333-2001



GTM ARCHITECTS

*DETAILS AND DIMENSIONS MAY DIFFER FROM ACTUAL PLANS AND ELEVATIONS
*ELEVATIONS ARE FOR ILLUSTRATION PURPOSES ONLY, PLEASE REFER
TO THE CIVIL DRAWINGS FOR ACCURATE SITE CONDITIONS



RIGHT SIDE ELEVATION
SCALE: 1/8"=1'-0"

4432 CHESTNUT LN. NW

PROJECT# 18.0139

DATE: 02/15/2020

COPYRIGHT 2018, GTM ARCHITECTS, INC.

7735 OLD GEORGETOWN ROAD, SUITE 700, BETHESDA, MD 20814 - TEL: (240) 333-2000 - FAX: (240) 333-2001



GTM ARCHITECTS