


**PROPOSED BASEMENT
PLAN**
1/4" = 1'-0"

<u>Revisions</u>	
Presentation	
Trade Walk	
Contract	
Permits	
Construction Docs	

Designer:

**BASEMENT
FLOOR
PLAN**

A100

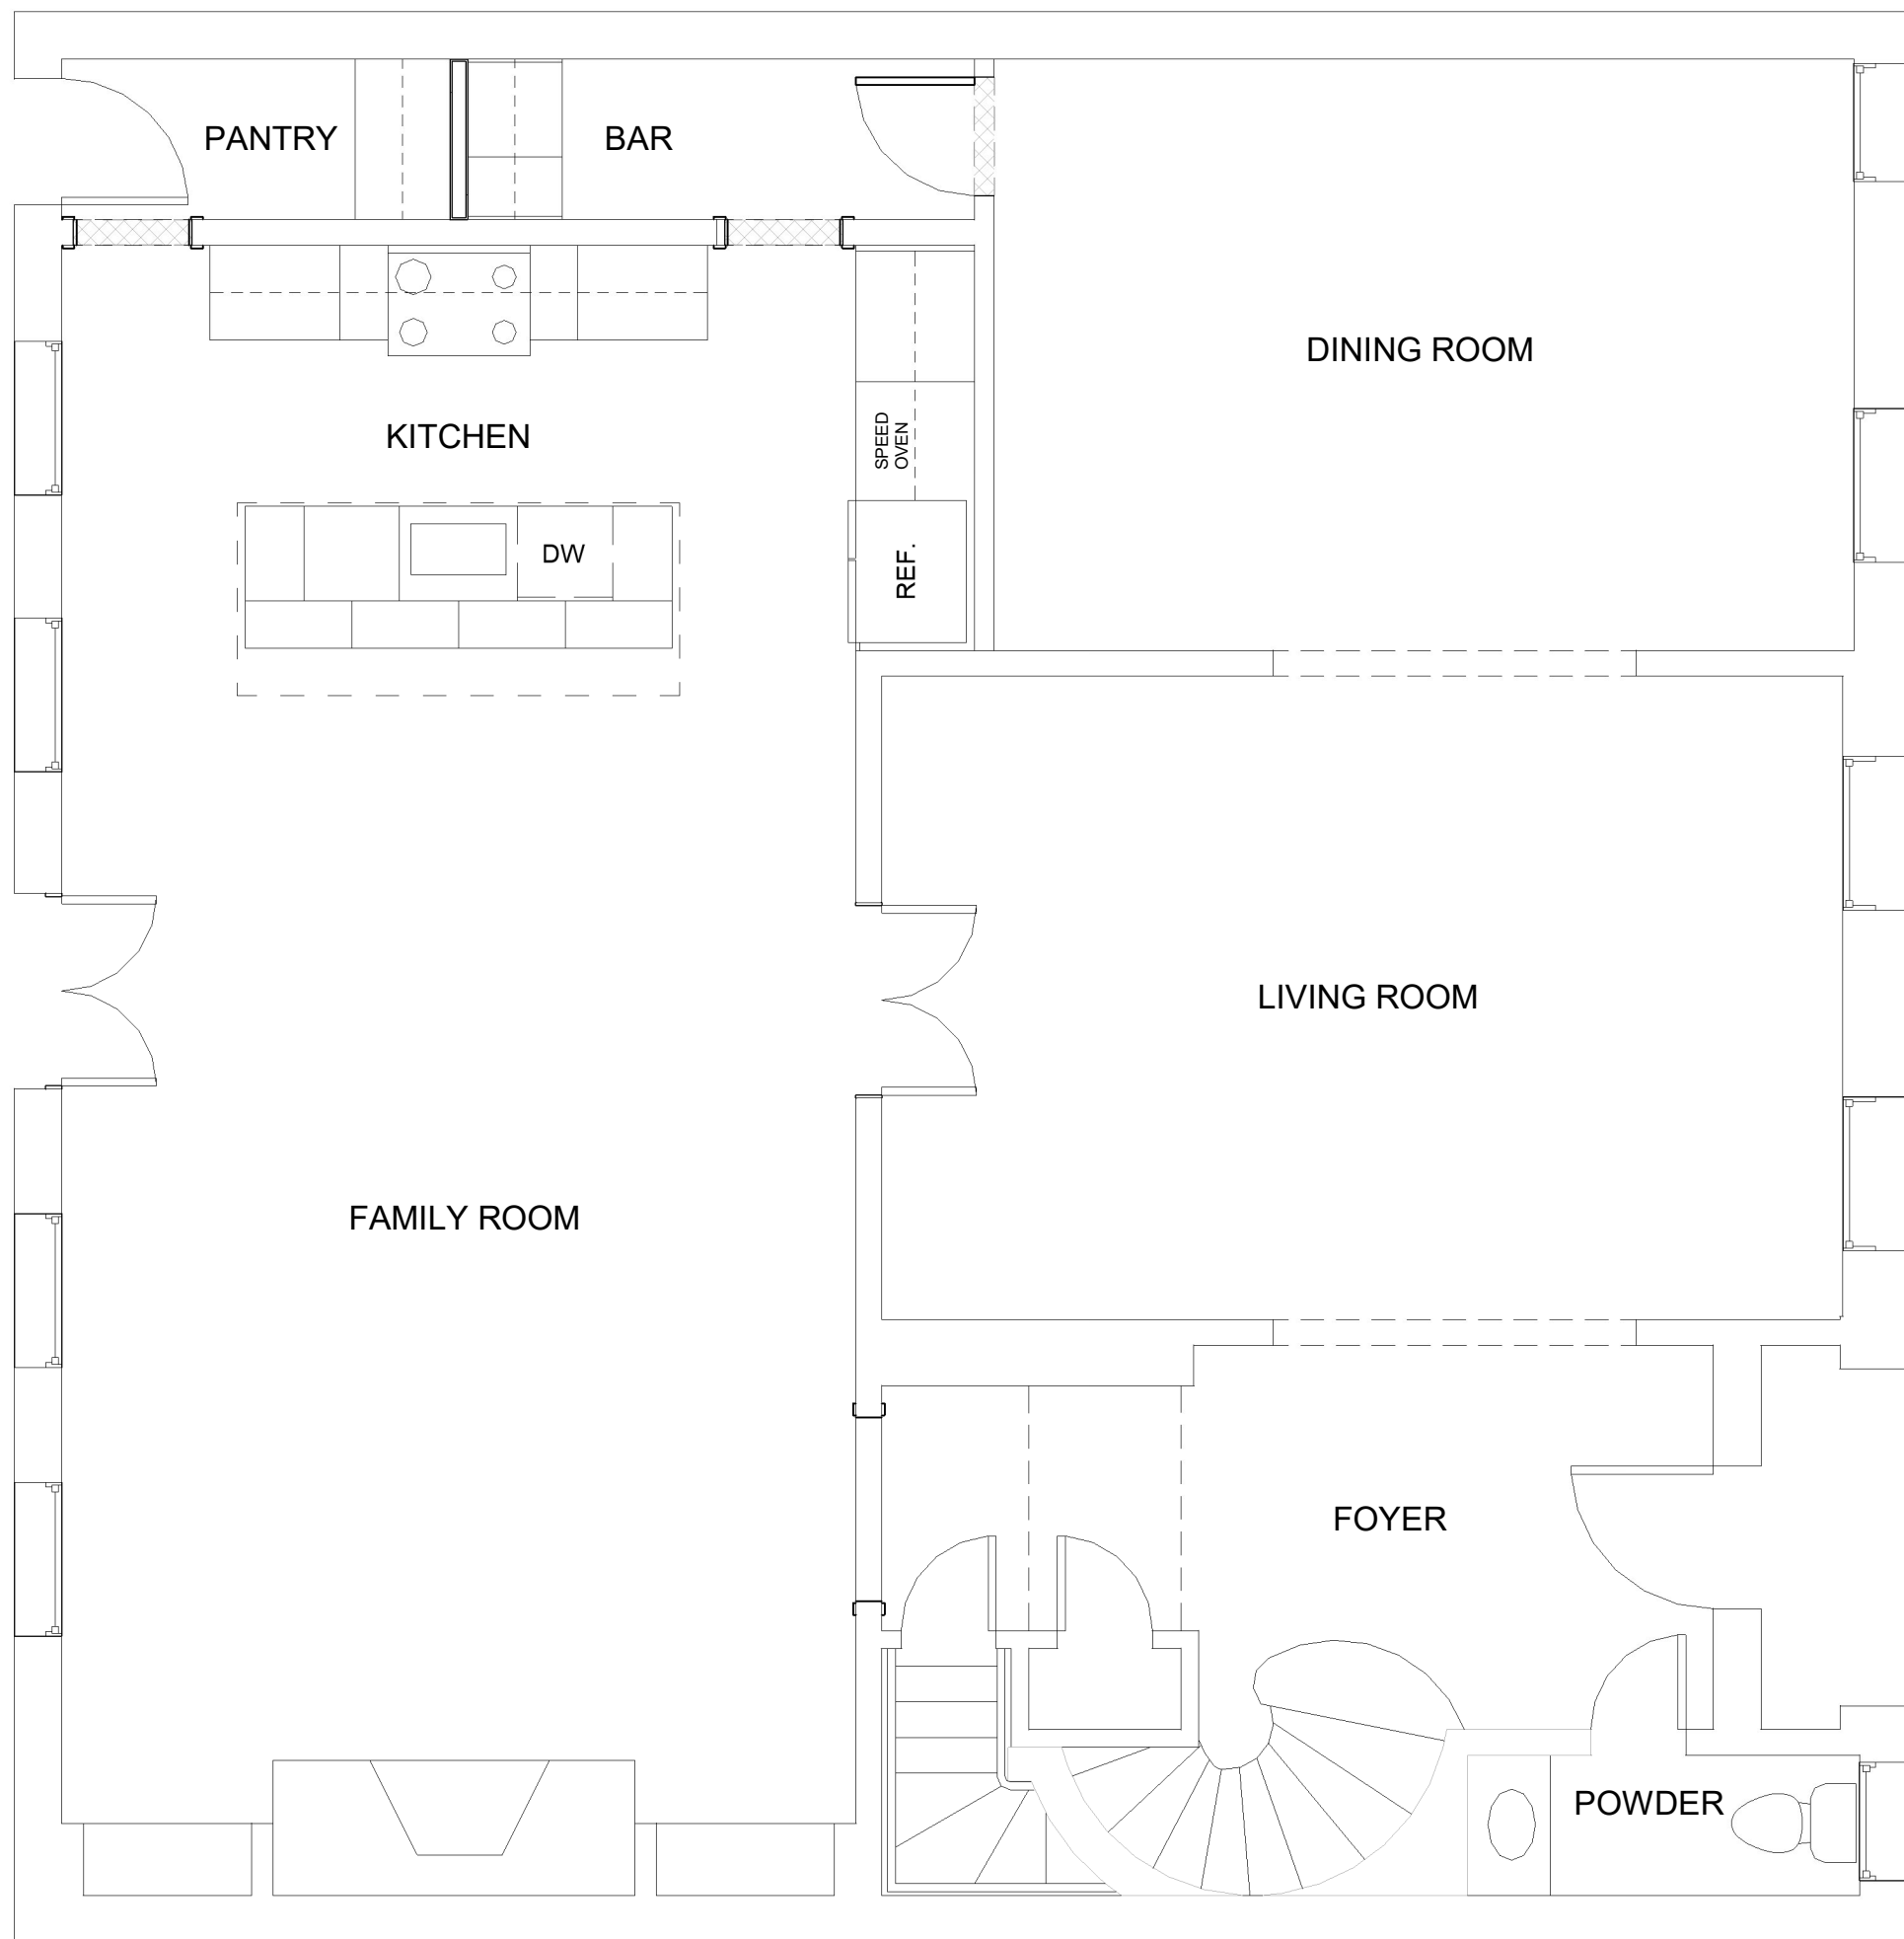

PROPOSED MAIN FLOOR PLAN

1/4" = 1'-0"


Revisions

Presentation	
Trade Walk	
Contract	
Permits	
Construction Docs	

Designer:

MAIN FLOOR PLAN

A101

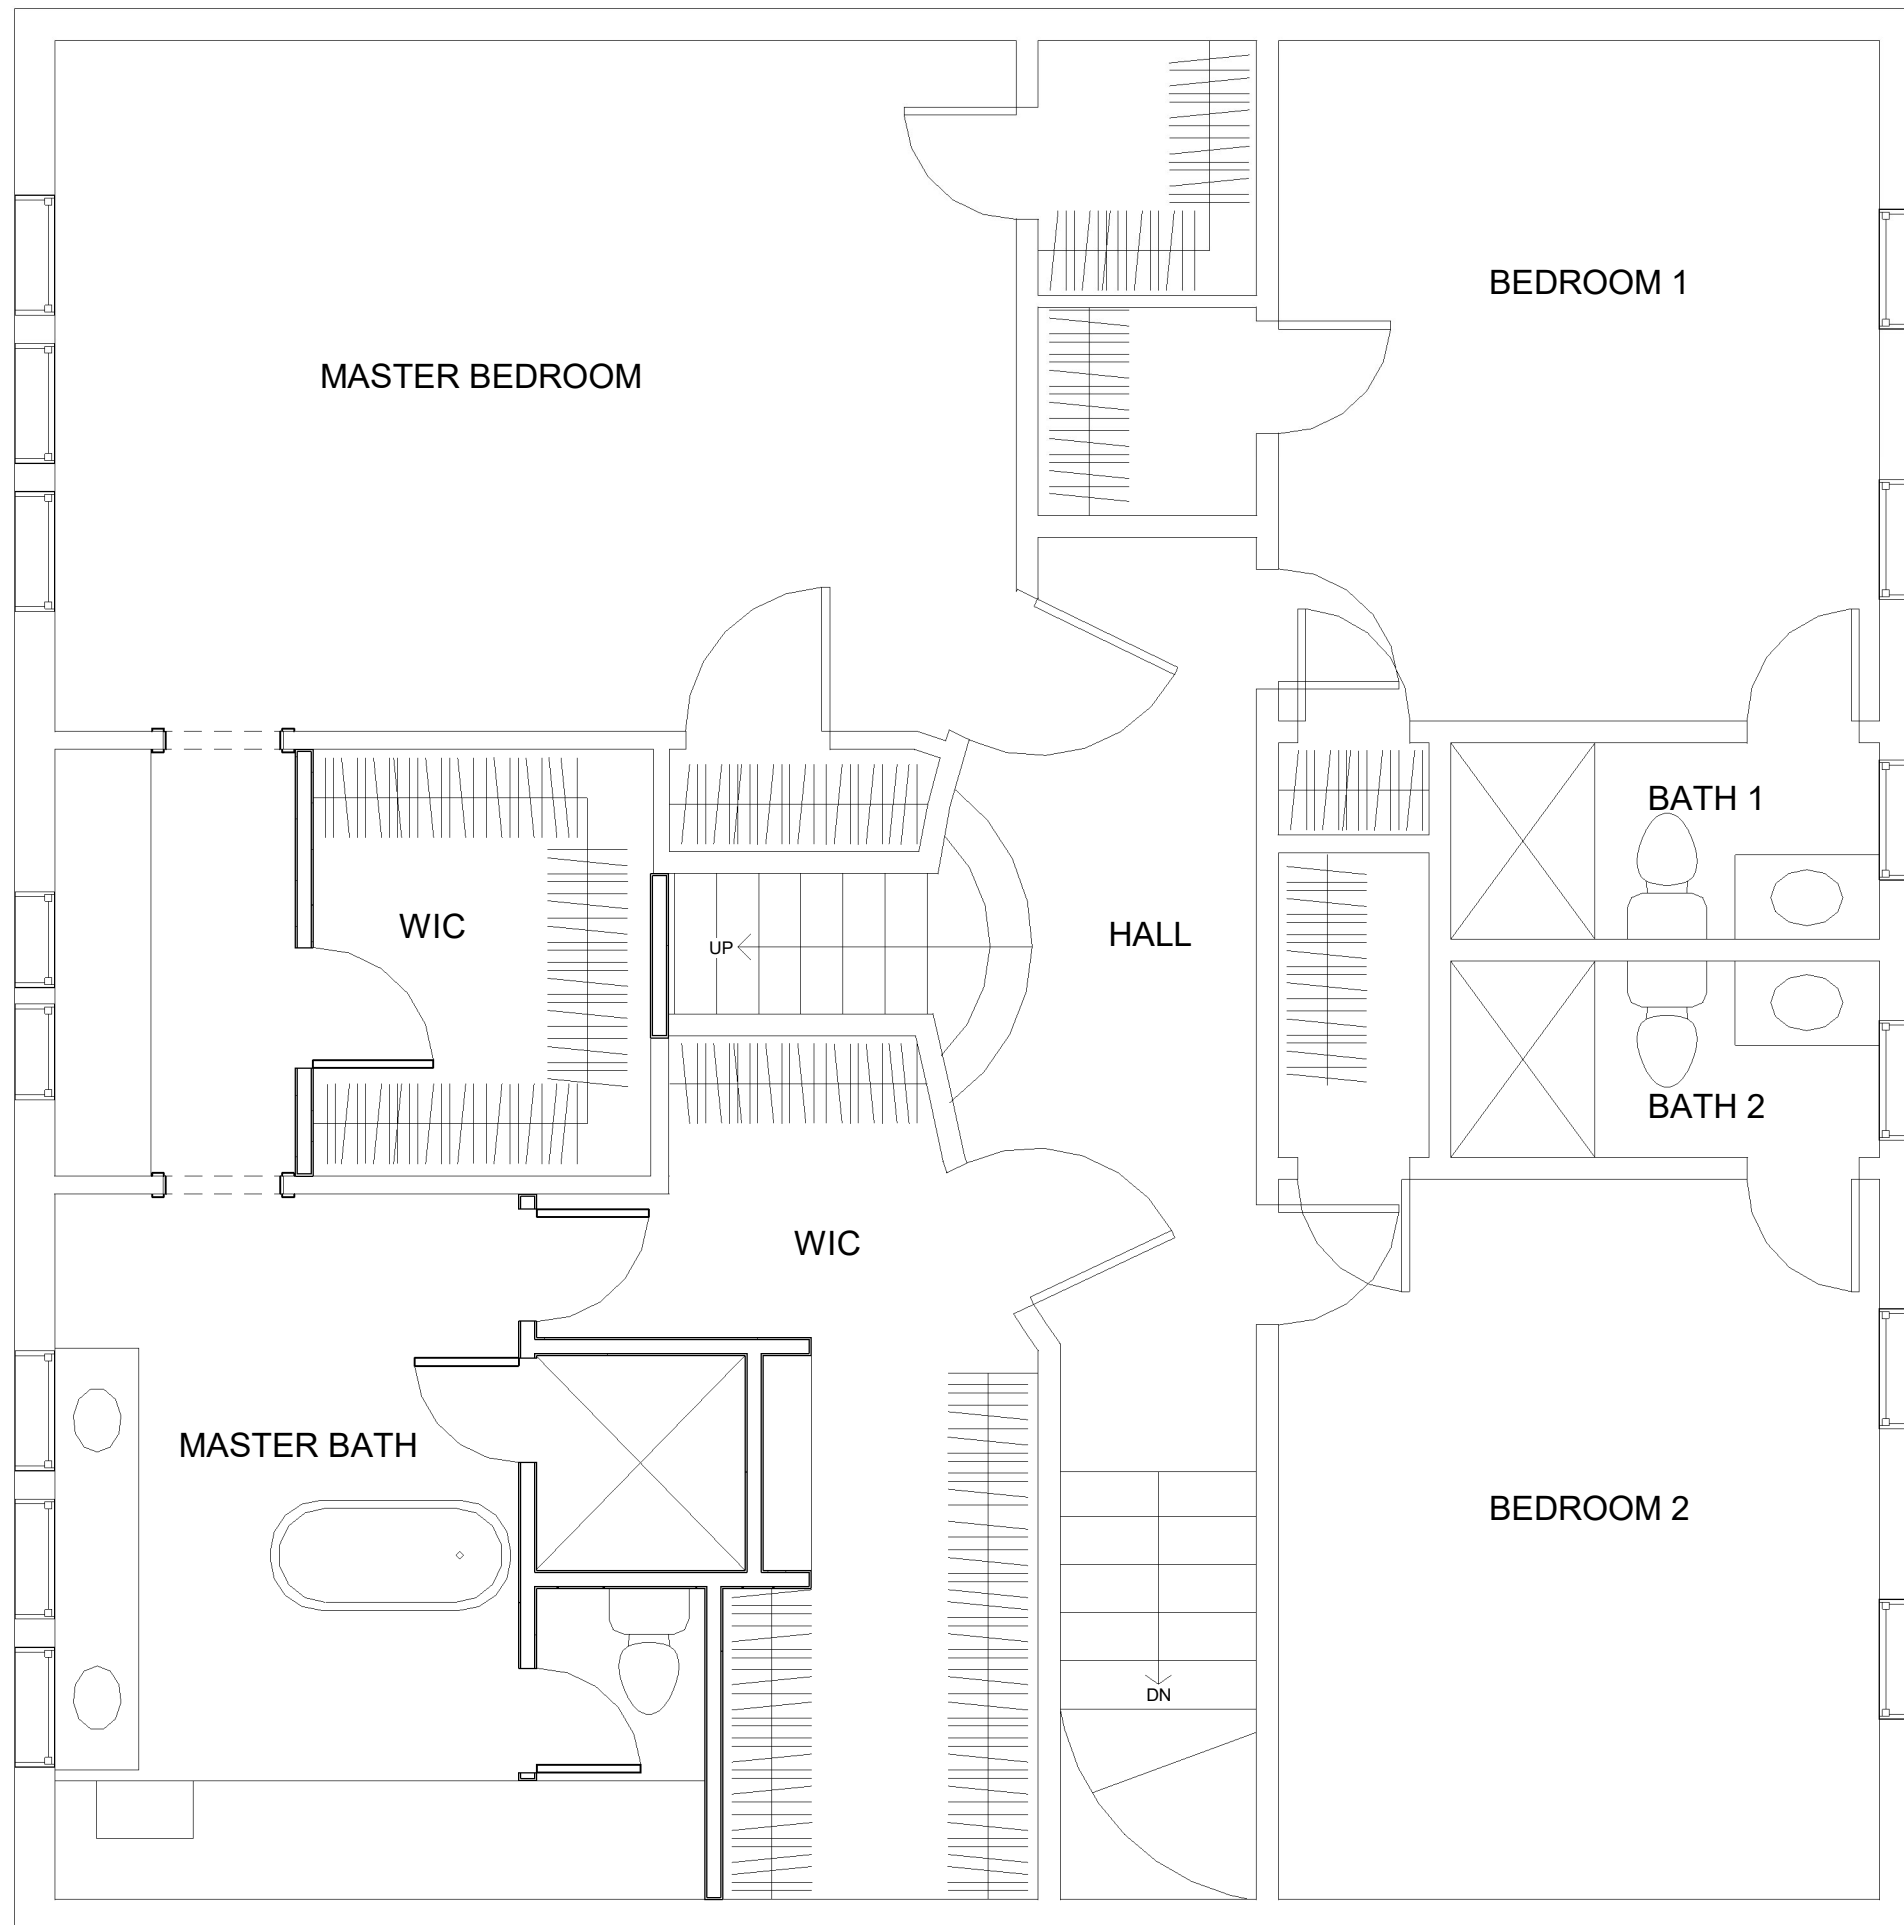

PROPOSED SECOND FLOOR PLAN
 1/4" = 1'-0"


Revisions

Presentation	
Trade Walk	
Contract	
Permits	
Construction Does	

Designer:

SECOND FLOOR PLAN

A102

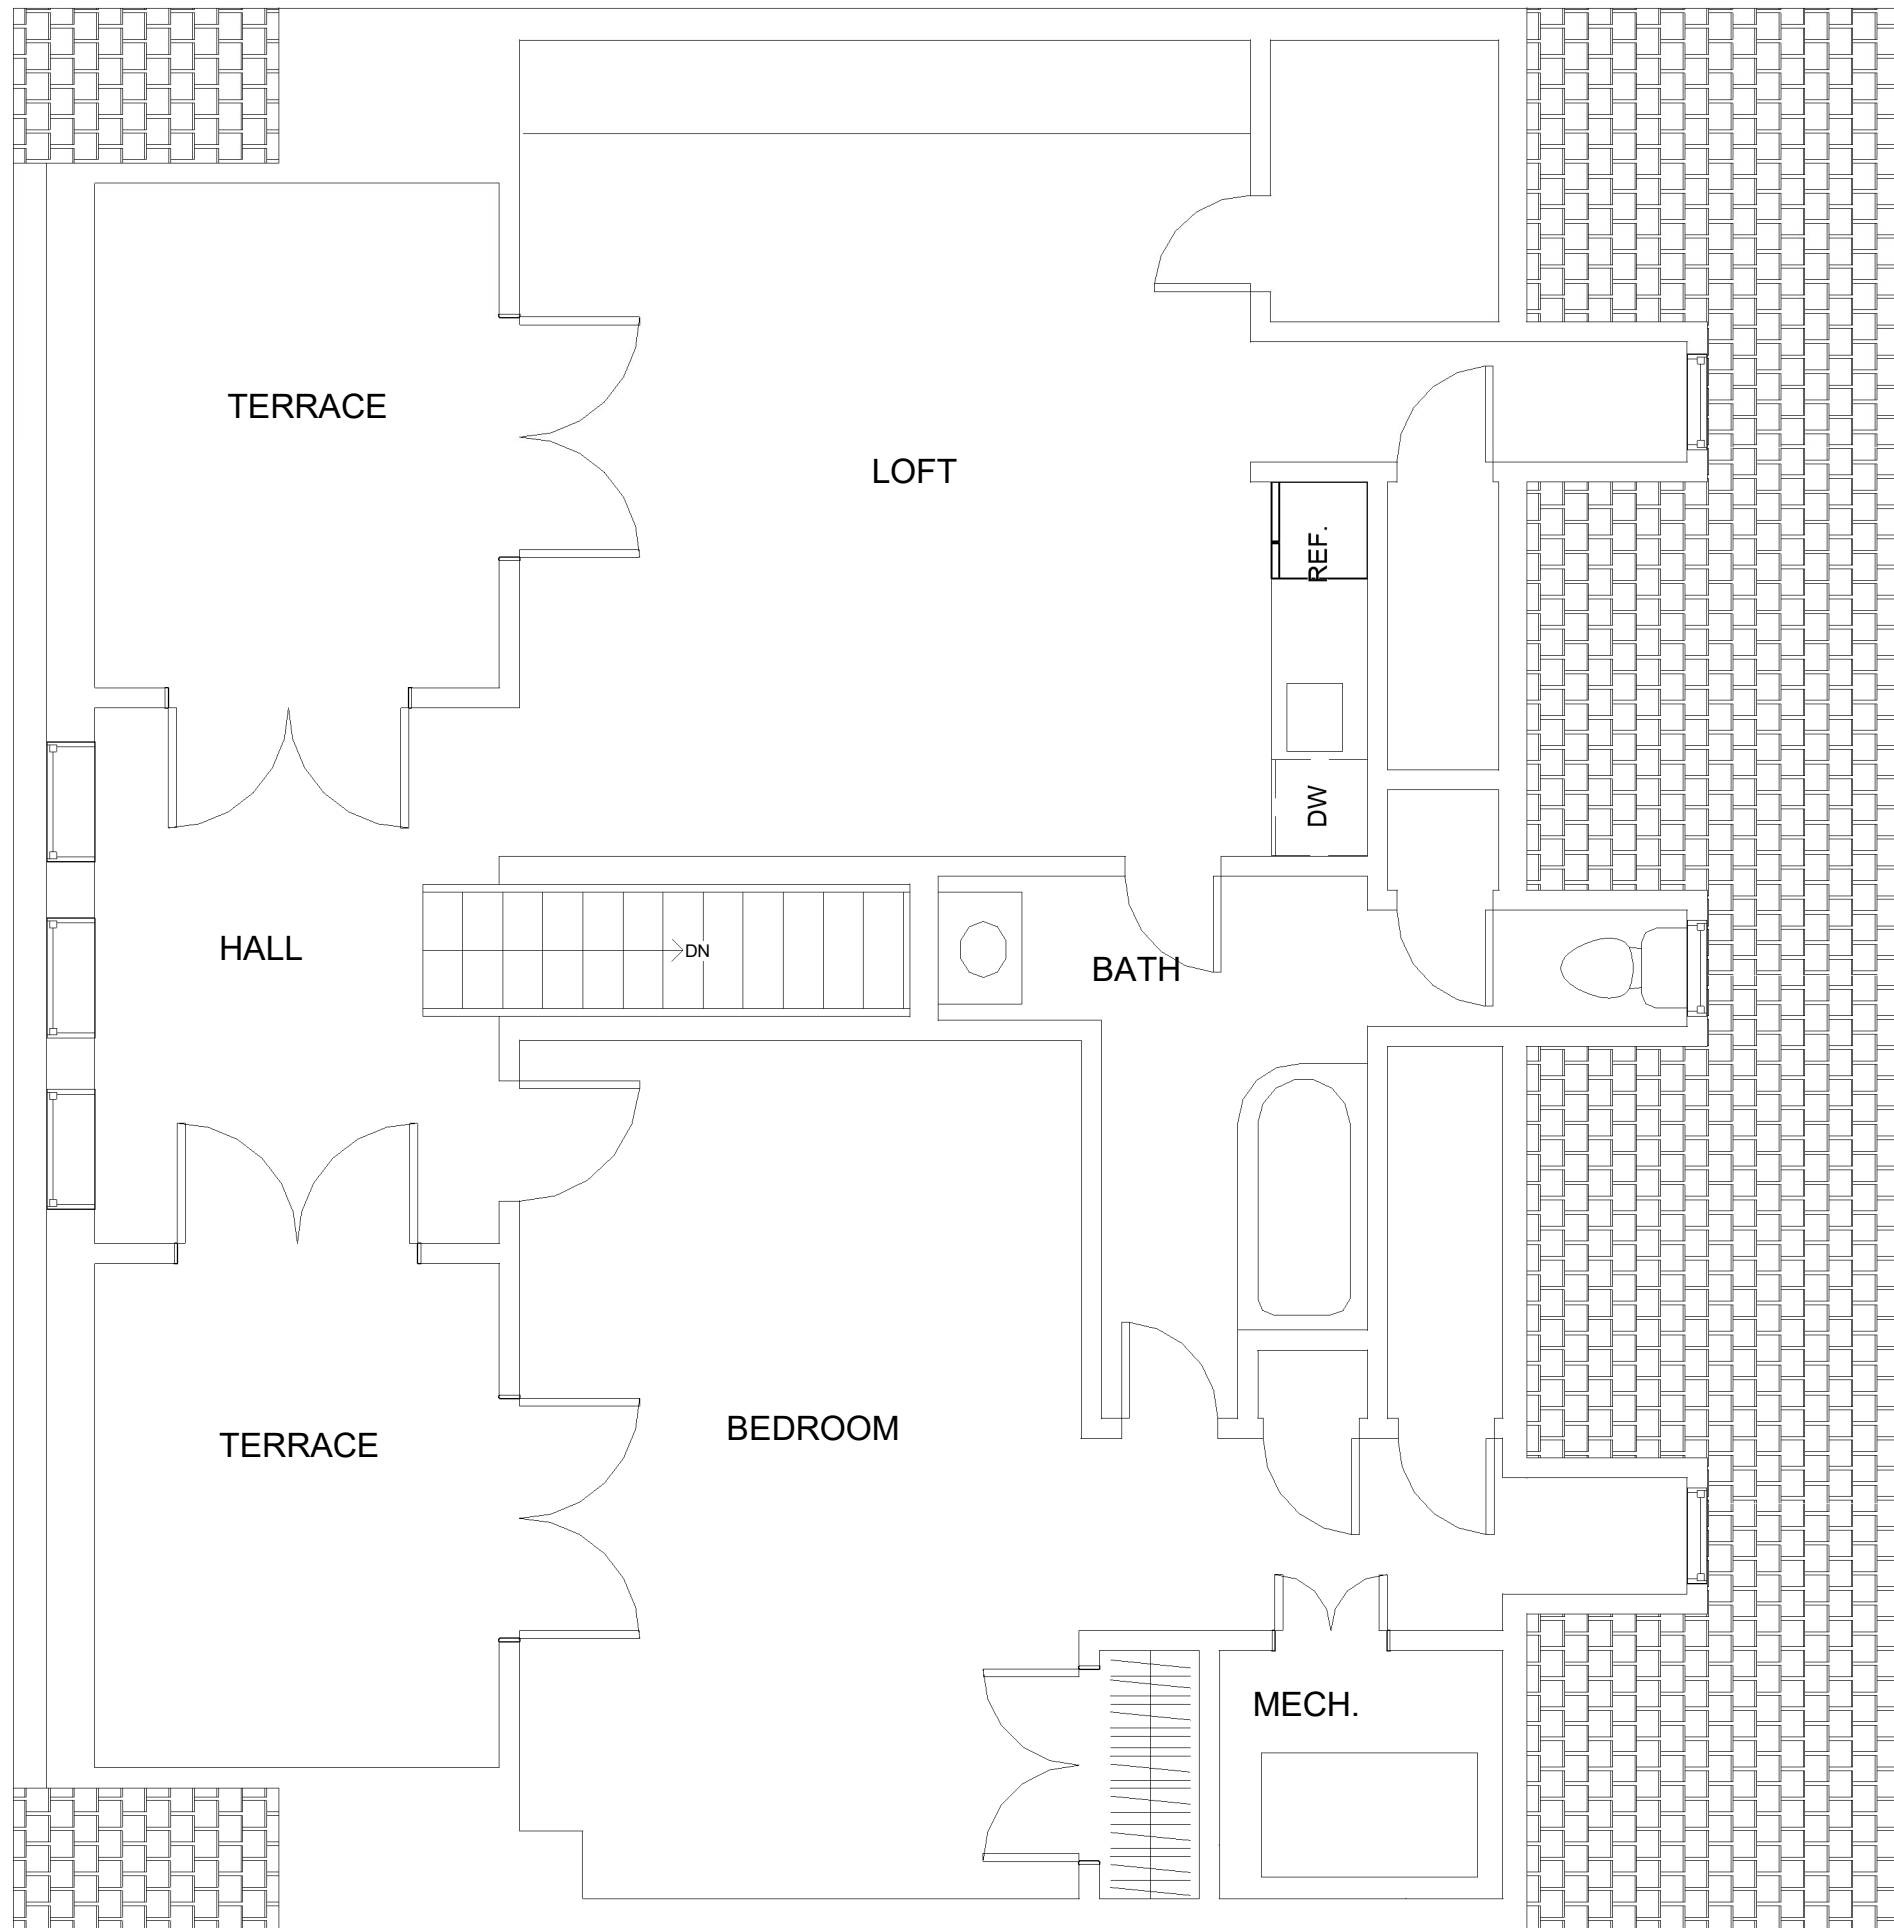

**PROPOSED THIRD FLOOR
PLAN**

1/4" = 1'-0"

3630 Prospect Street

Washington, DC 20007

Revisions

Presentation	
Trade Walk	
Contract	
Permits	
Construction Docs	

Designer:

**THIRD
FLOOR
PLAN**

A103